


VERSION	AMENDMENT	AUTHORISED BY	DATE

HELD BY LANDGATE IN DIGITAL FORMAT ONLY
LIMITED IN DEPTH TO 60.96 METRES

SURVEY CARRIED OUT UNDER REG 26A
SPECIAL SURVEY AREA GUIDELINES
SEE SURVEY SHEETS FOR SURVEY INFORMATION
USE ONLY THE SURVEY SHEET/S WHEN DETERMINING
THE TRUE FINAL POSITION AND TYPE OF ALL SURVEY
MARKS PLACED PERTAINING TO THIS PLAN.

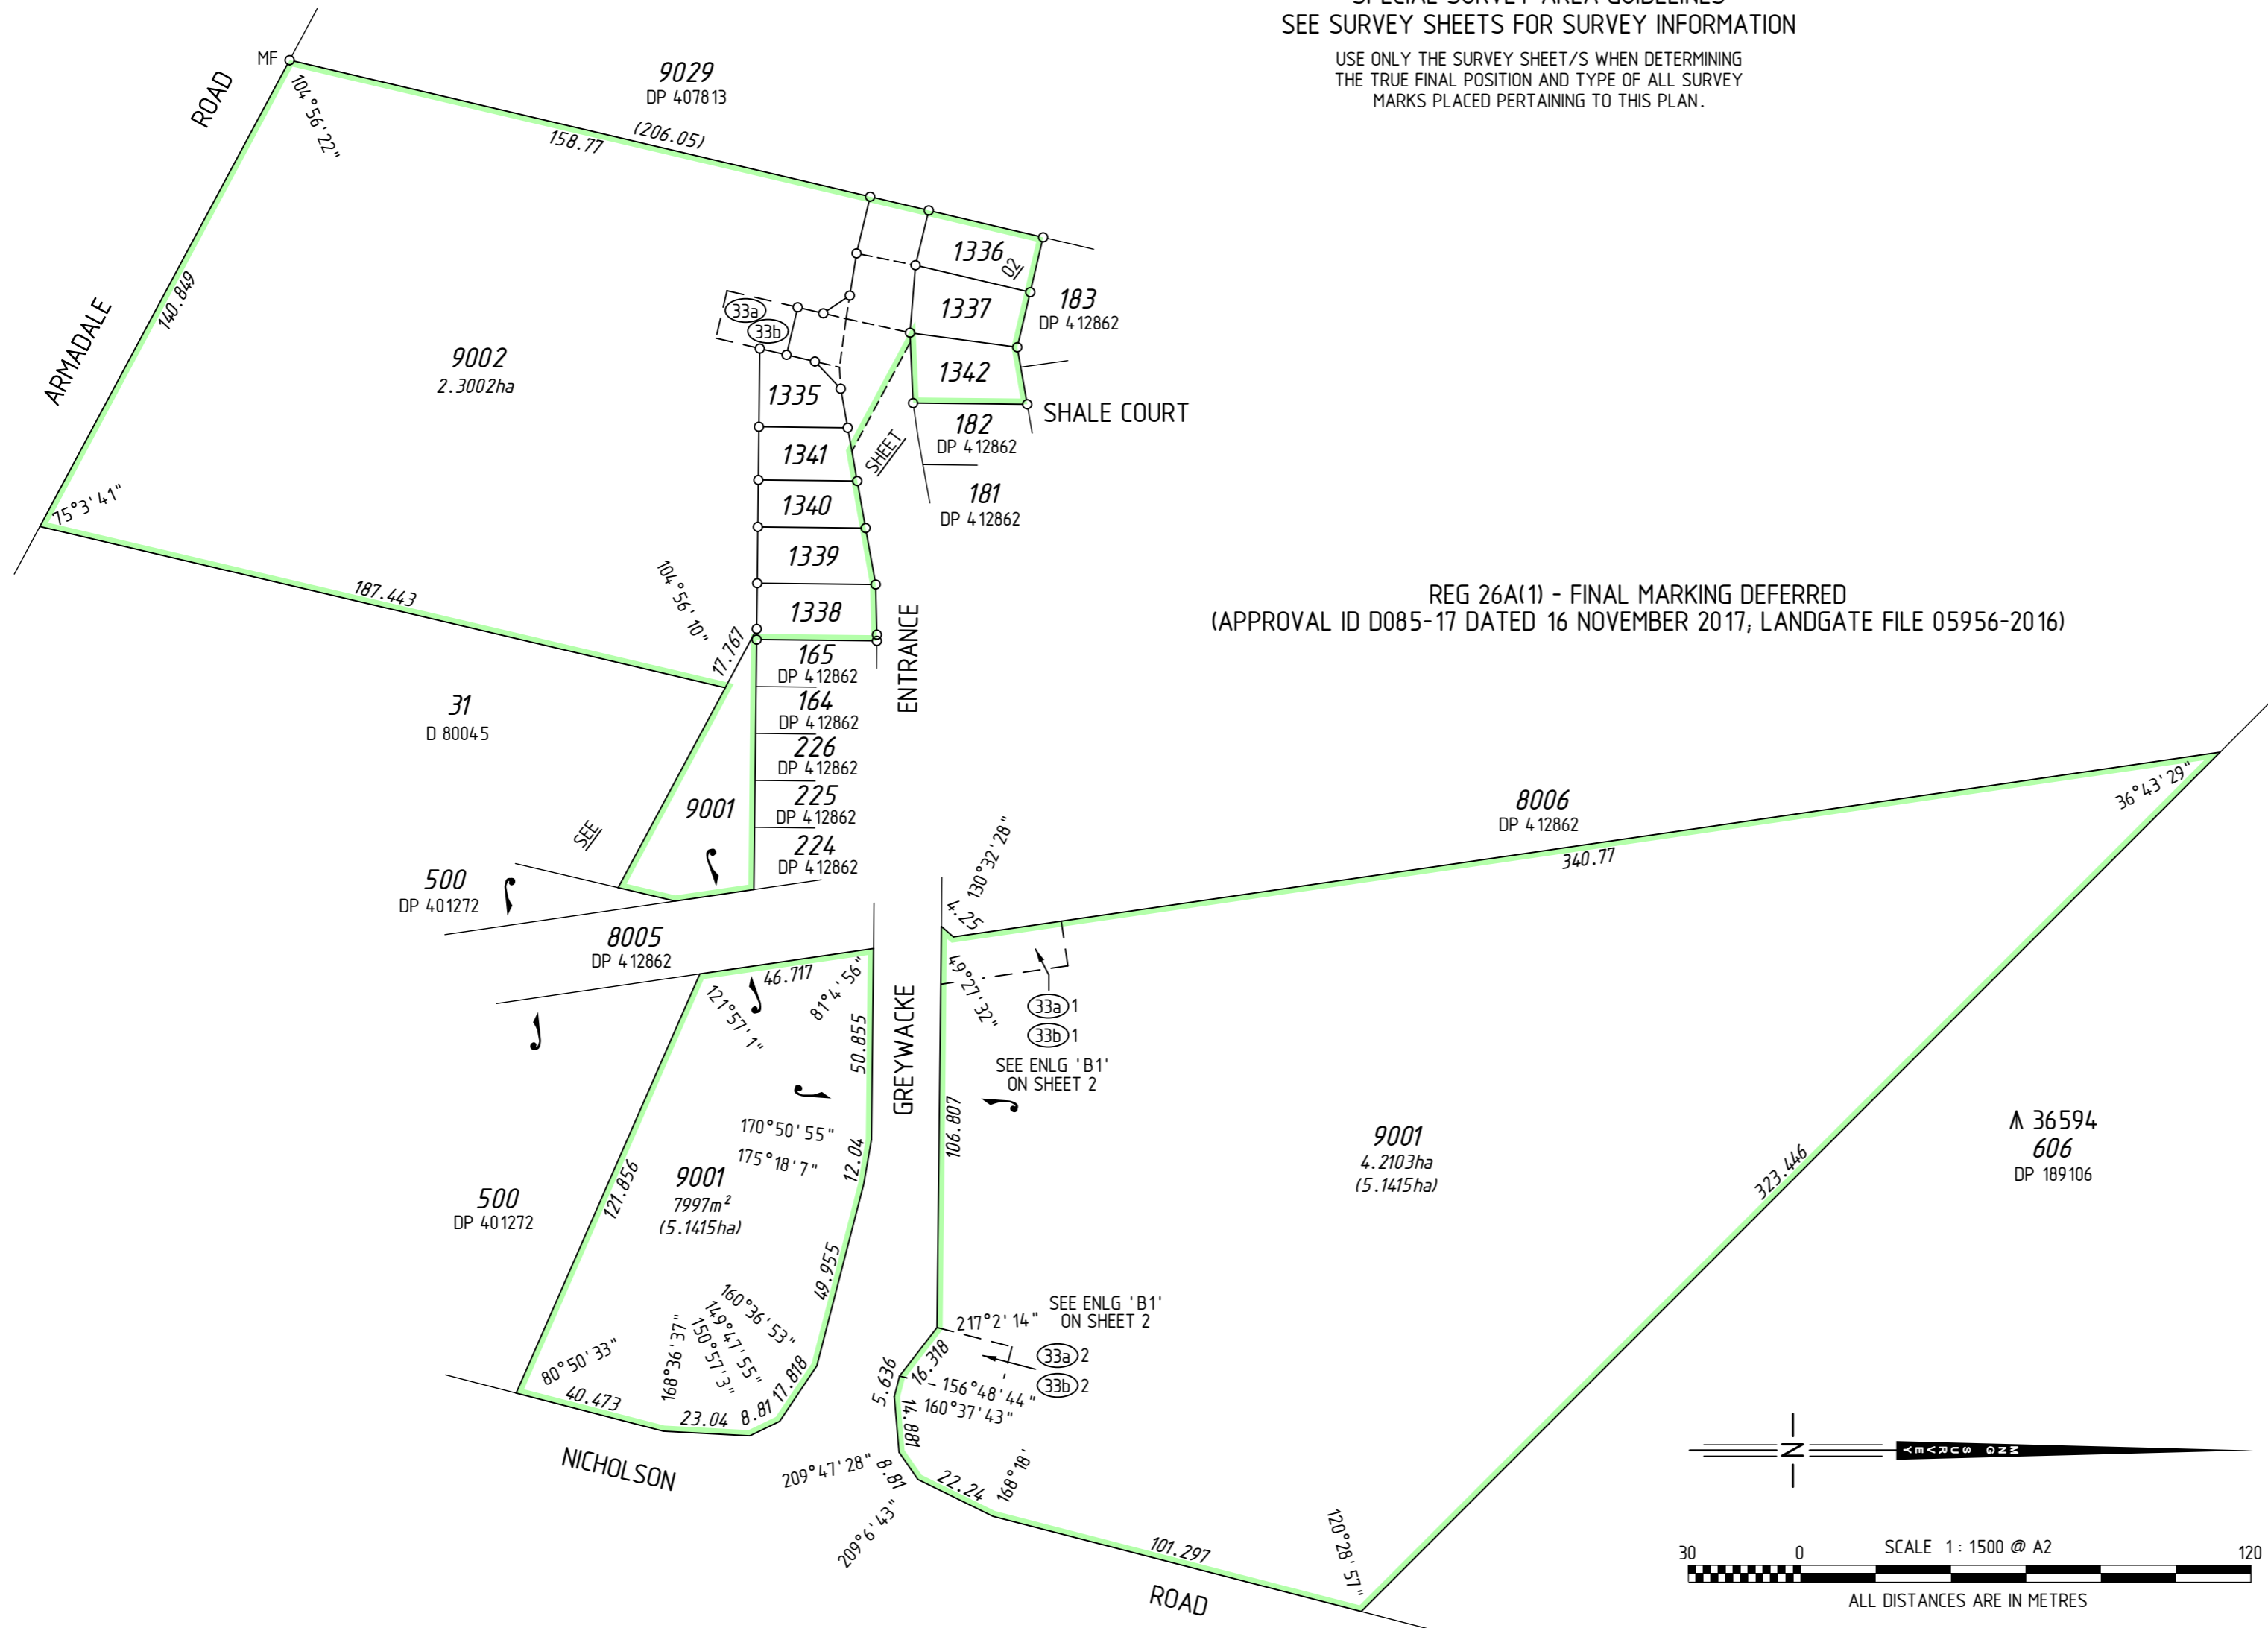

REG 26A(1) - FINAL MARKING DEFERRED
(APPROVAL ID D085-17 DATED 16 NOVEMBER 2017, LANDGATE FILE 05956-2016)

TYPE FREEHOLD S.S.A. YES

PURPOSE SUBDIVISION

PLAN OF LOTS 1335-1342, 9001, 9002,
ROADS, EASEMENTS AND
RESTRICTIVE COVENANT

FORMER TENURE SEE FORMER TENURE TABLE

LOCAL AUTHORITY CITY OF ARMADALE

LOCALITY PIARA WATERS

D.O.L. FILE

FIELD RECORD 121294, 132902, 139400

SURVEYOR'S CERTIFICATE - REG 54
I, Nigel J SIMPSON
hereby certify that this plan is accurate and is a correct
representation of the -
(a) *survey, and/or
(b) *calculations from measurements recorded in the field records,
[* delete if inapplicable]
undertaken for the purposes of this plan and that it
complies with the relevant written law(s) in relation to
which it is lodged.

FINAL
LICENSED SURVEYOR DATE

LOGGED
DATE FEE PAID ASSESS No.

I.S.C.
EXAMINED DATE

WESTERN AUSTRALIAN PLANNING COMMISSION
FILE 154581

Delegated under S. 16 P&D Act 2005 DATE

IN ORDER FOR DEALINGS
SUBJECT TO

FOR INSPECTOR OF PLANS AND SURVEYS DATE

APPROVED REG26A (1),(4)

INSPECTOR OF PLANS AND SURVEYS DATE
(S. 18 Licensed Surveyors Act 1909)



DEPOSITED PLAN
4 12683
SHEET 01 OF 02 SHEETS
(PLUS SURVEY SHEETS(S))
VERSION 1

INTERESTS AND NOTIFICATIONS

SUBJECT	PURPOSE	STATUTORY REFERENCE	ORIGIN	LAND BURDENED	BENEFIT TO	COMMENTS
33a)1, 33a)2	EASEMENT (Drainage)	SEC 167 OF THE P. & D. ACT REG 33 (a)	DP 4 12682	LOT 9001	CITY OF ARMADALE	
33b)1, 33b)2	EASEMENT (Sewerage)	SEC 167 OF THE P. & D. ACT REG 33 (b)	DP 4 12682	LOT 9001	WATER CORPORATION	
33a)	EASEMENT (Drainage)	SEC 167 OF THE P & D ACT REG 33(a)	THIS PLAN	LOT 9002	CITY OF ARMADALE	
33b)	EASEMENT (Sewerage)	SEC 167 OF THE P & D ACT REG 33(a)	THIS PLAN	LOT 9002	WATER CORPORATION	
	RESTRICTIVE COVENANT	SEC 136D OF THE TLA	THIS PLAN & DOC	LOTS 1335-1342	LOTS 1335-1342	


FORMER TENURE TABLE

LOT	FORMER TENURE	ON PLAN / DIAGRAM	TITLE
1336-1342	Pf LOT 30	D 8004 5	2192/769
9001	Pf LOT 9000	DP 4 12682	
1335, 9002	Pf LOT 30	D 8004 5	2192/769

MNG
MC MULLEN NOLAN GROUP
PO Box 3526, Success W.A. 6964
Tel: (08) 6436 1599
Fax: (08) 6436 1500
Email: info@mngsurvey.com.au
MNG Ref : 96269dp-013g - Exchange Lots - DP412683#00.CSD

FOR HEADING SEE SHEET 1

FOR INTERESTS AND NOTIFICATIONS
SEE SHEET 1

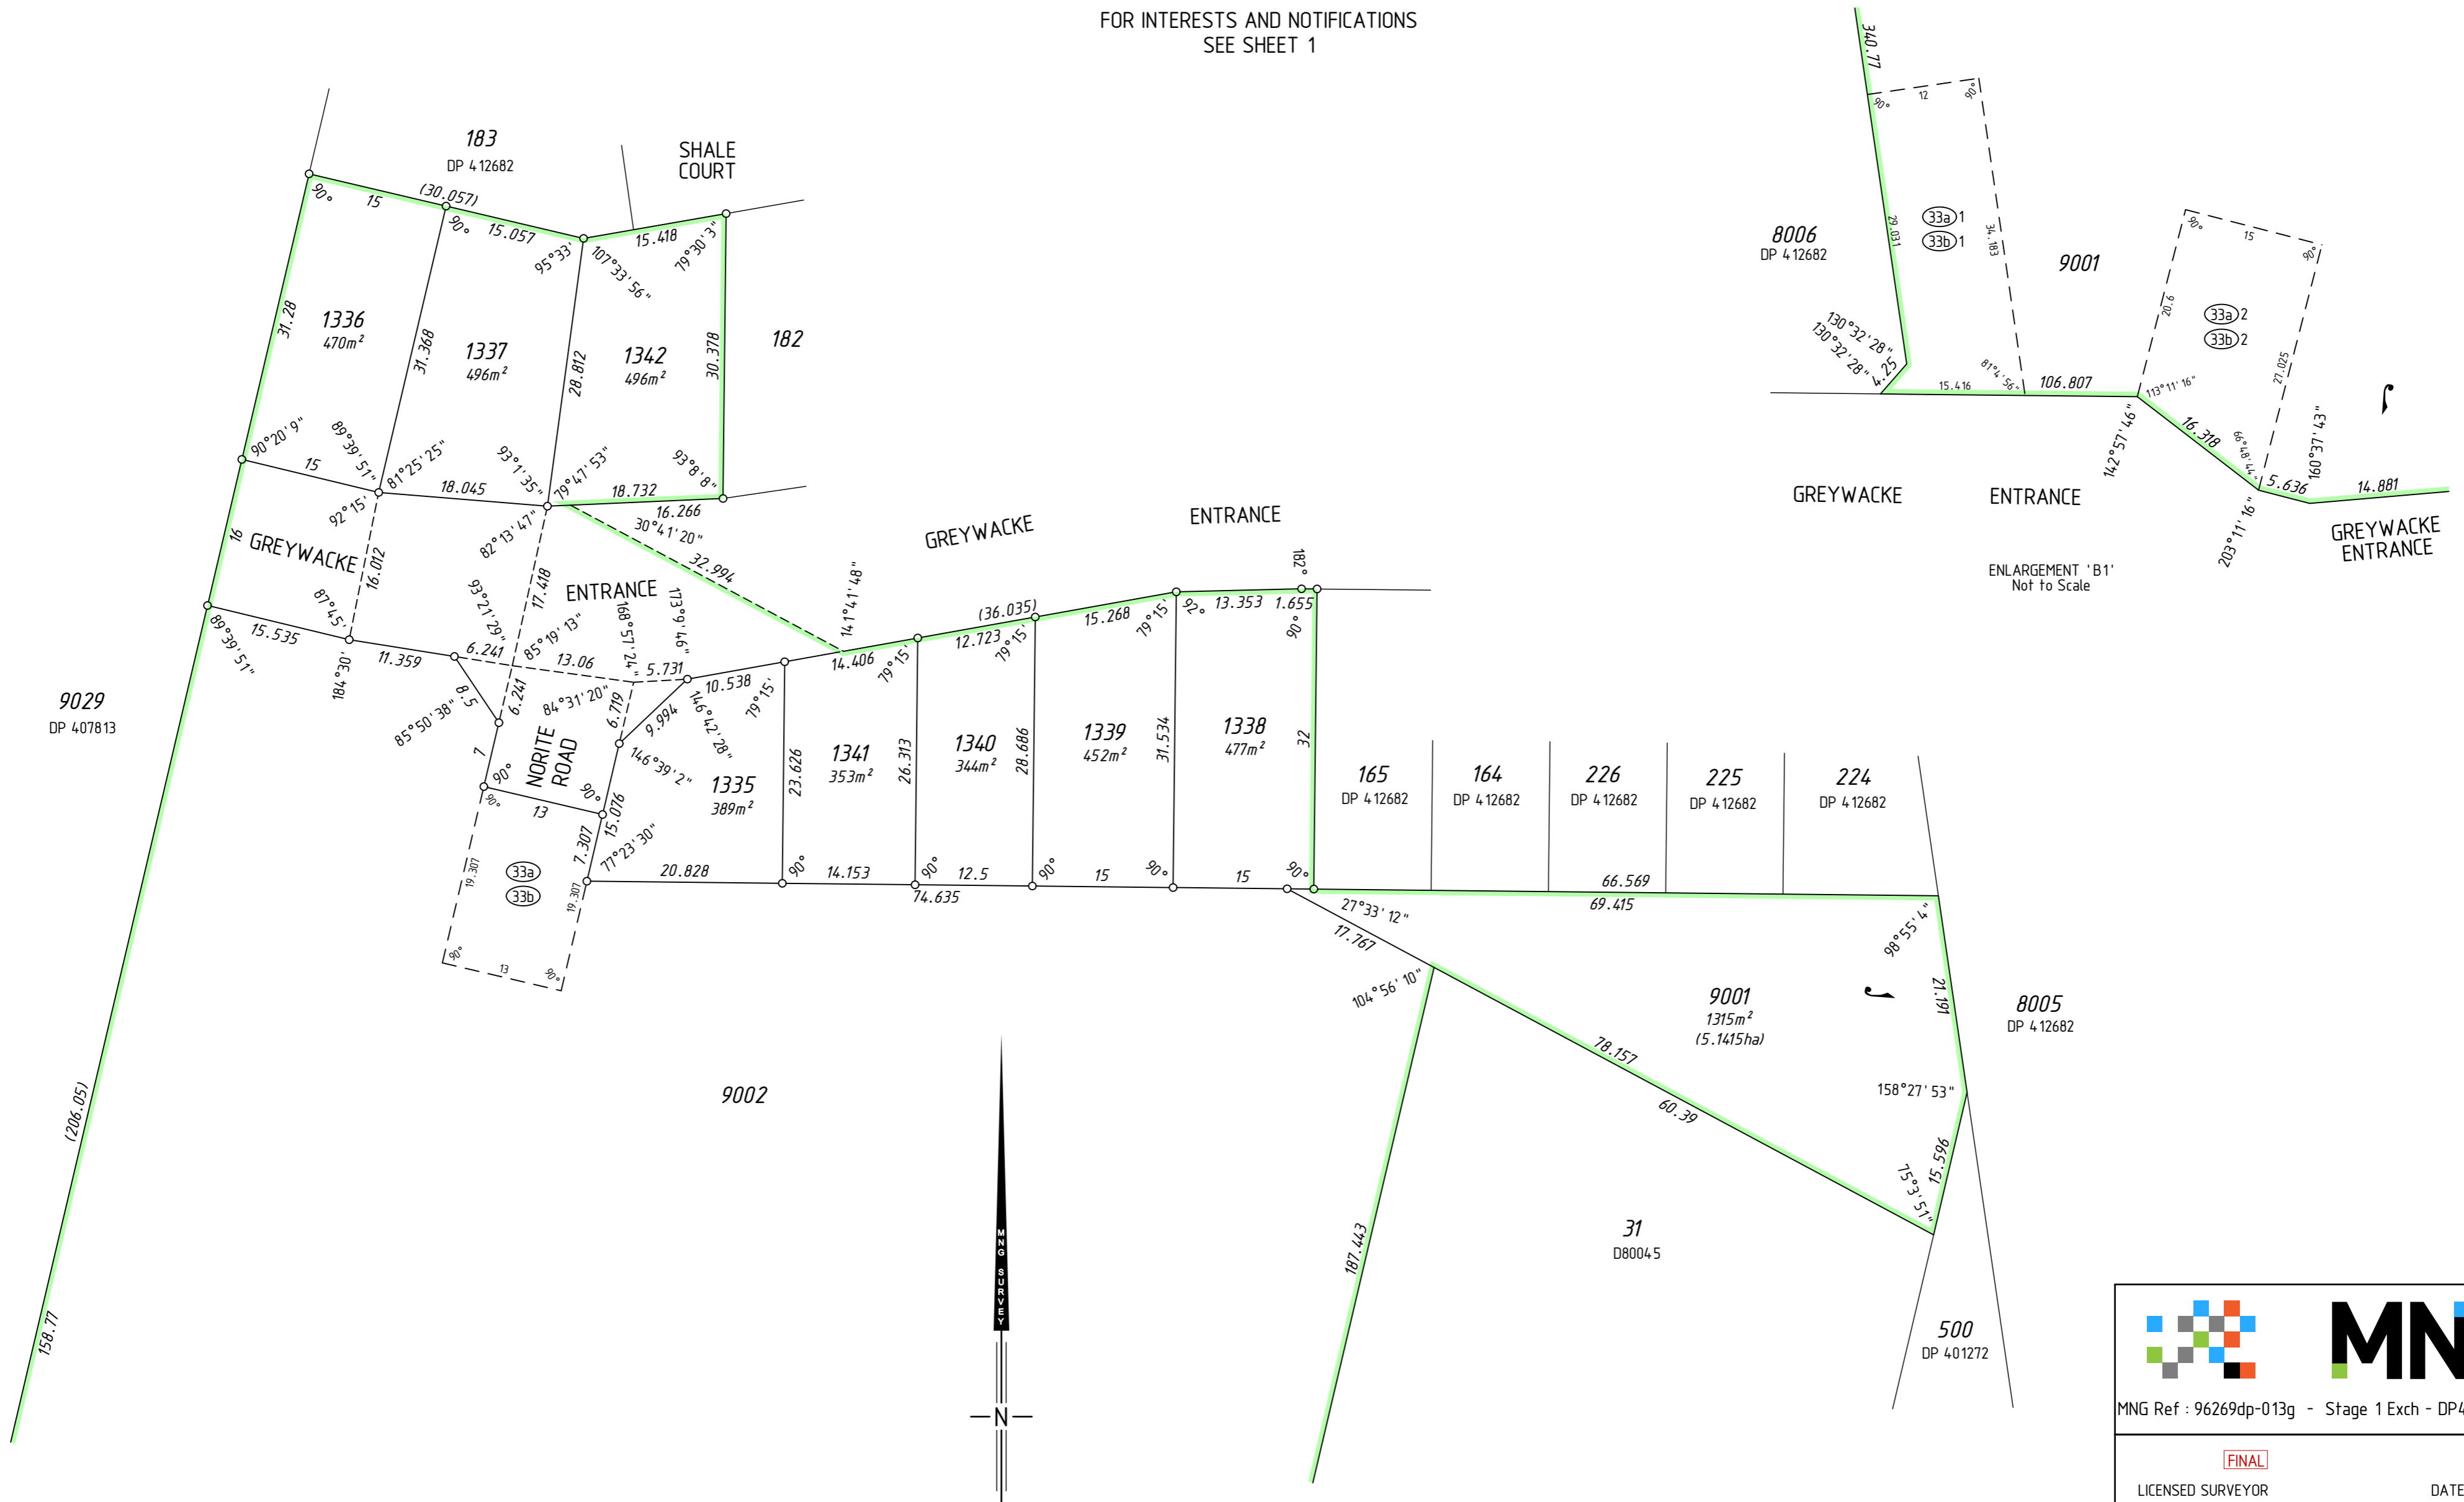


MNG Ref : 96269dp-013g - Stage 1 Exch - DP412683#00.CSD

FINAL
LICENSED SURVEYOR DATE



DEPOSITED PLAN
4 12683
SHEET 02 OF 02 SHEETS
VERSION 1

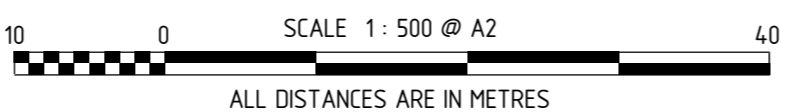

HELD BY LANDGATE IN DIGITAL FORMAT ONLY

FOR HEADING SEE SHEET 1

THIS SURVEY SHEET WILL BE
REPLACED BY THE SURVEY DATA



MNG Ref: 96269dp-013g



GOVERNMENT OF
WESTERN AUSTRALIA



DEPOSITED PLAN

4 12683

SURVEY SHEET